


FLOOR PLAN

29th SEPTEMBER – 2nd OCTOBER 2023


MANIRAM DEWAN TRADE CENTRE, GUWAHATI, INDIA

2nd Edition

NORTH-EAST
BUILD

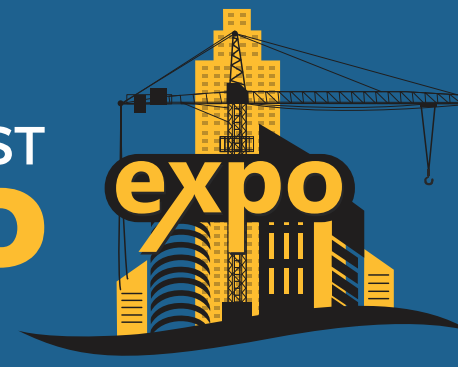

NORTH-EAST
WOOD

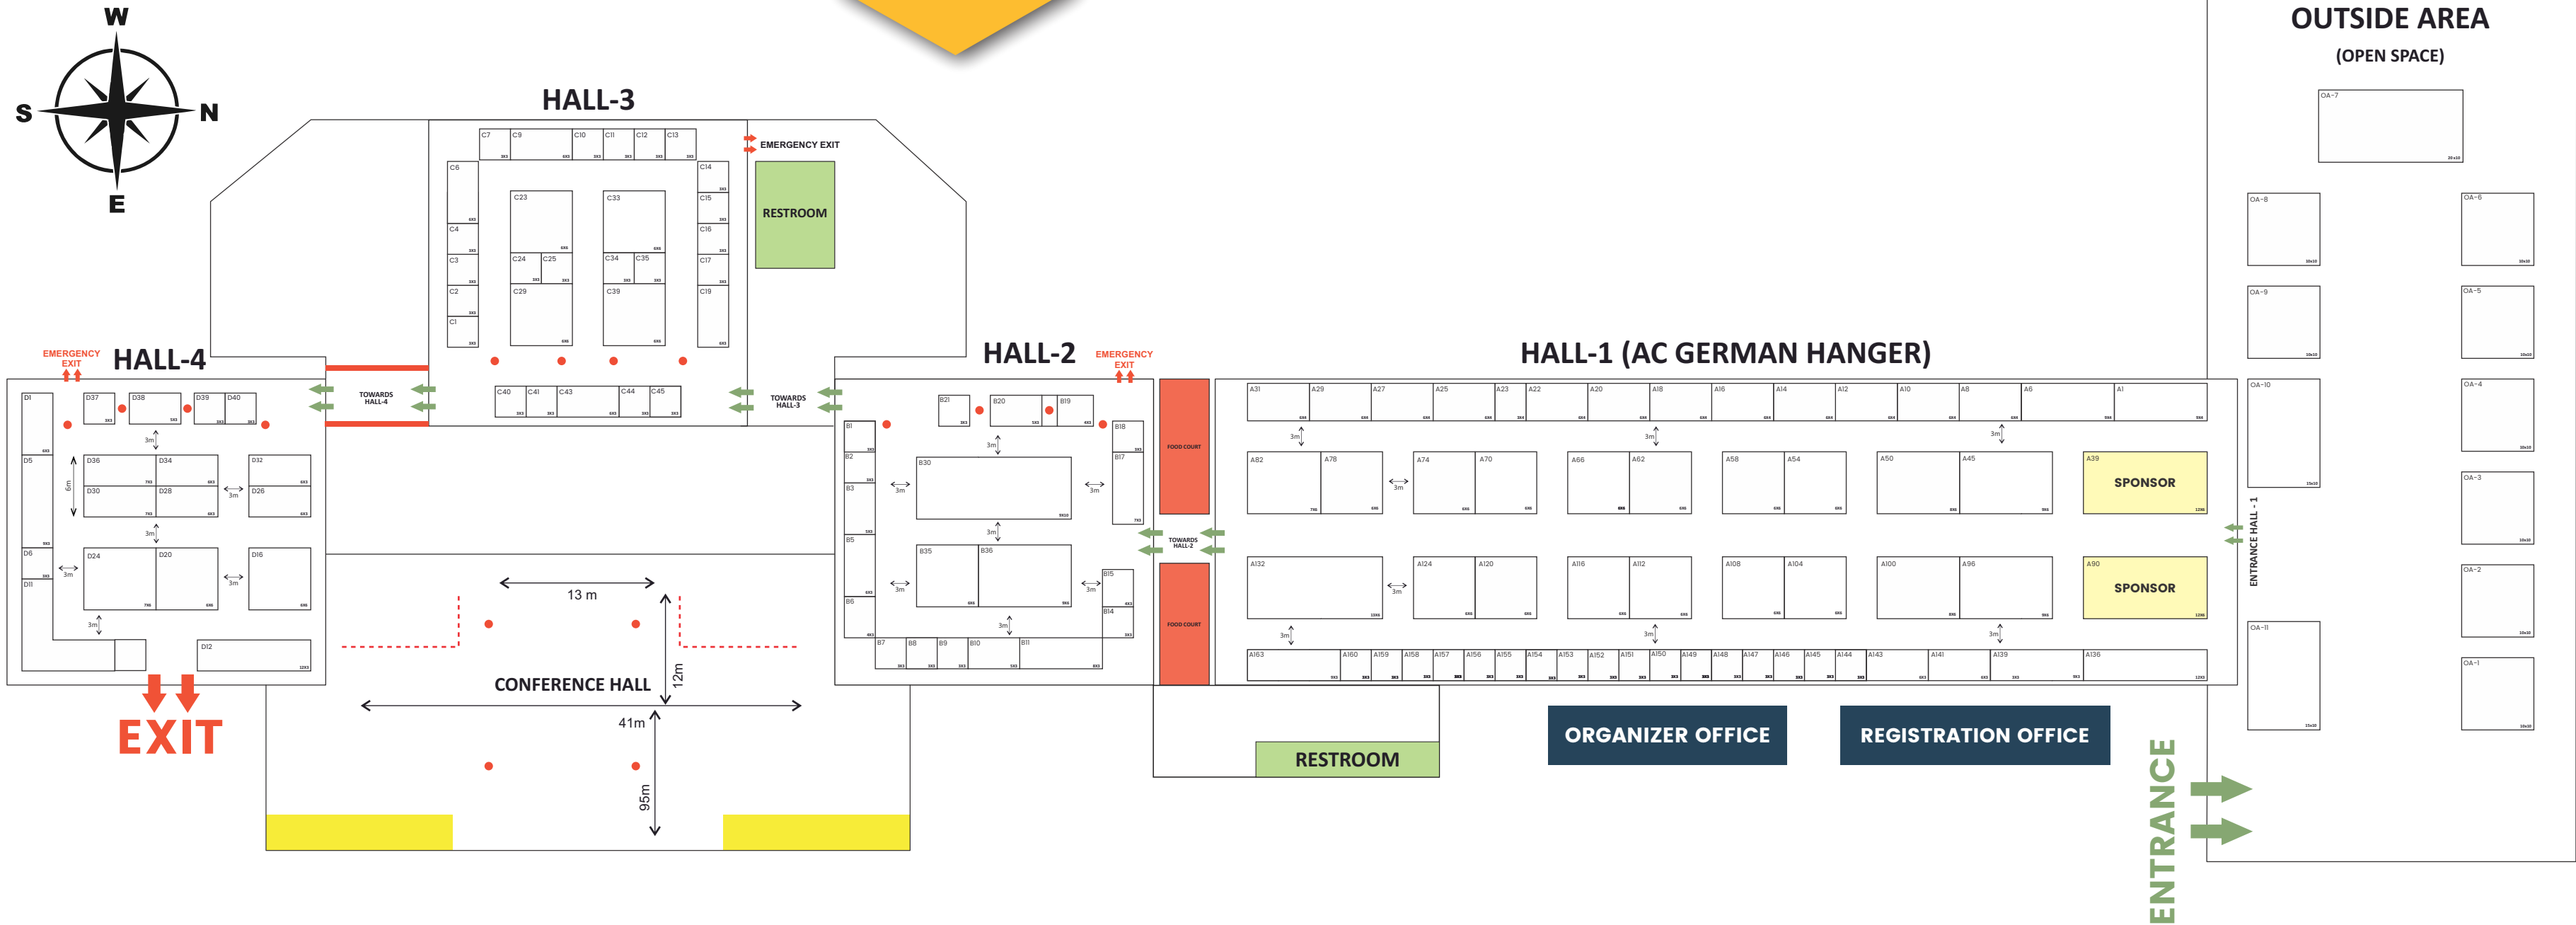

- SHELL SCHEME
- BARE SCHEME

EX PLORE
PERIENCE
PAND

INDUSTRY PARTNER



SUPPORTED BY



ORGANIZED BY



NOTE: THE ORGANIZERS RESERVES THE RIGHT TO MODIFY THE FLOORPLAN PRIOR TO THE EXHIBITION